



3 Side (LH)
1 : 50



2 Rear
1 : 50

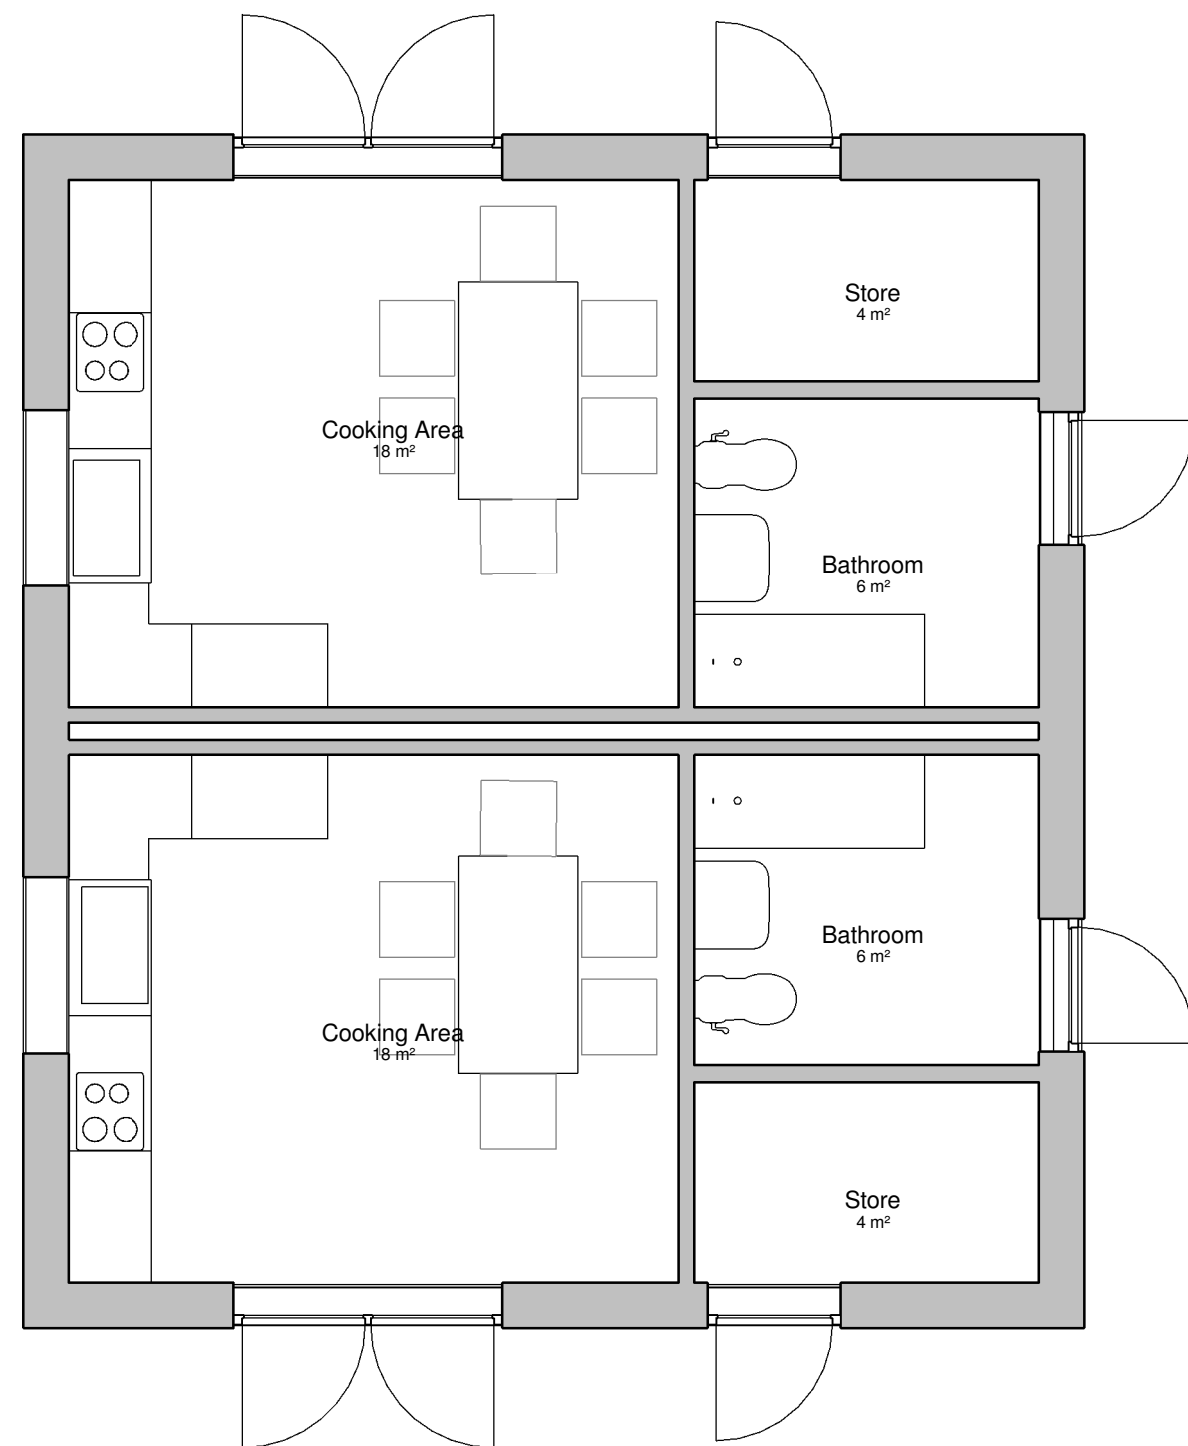

1 Floor Plan
1 : 50

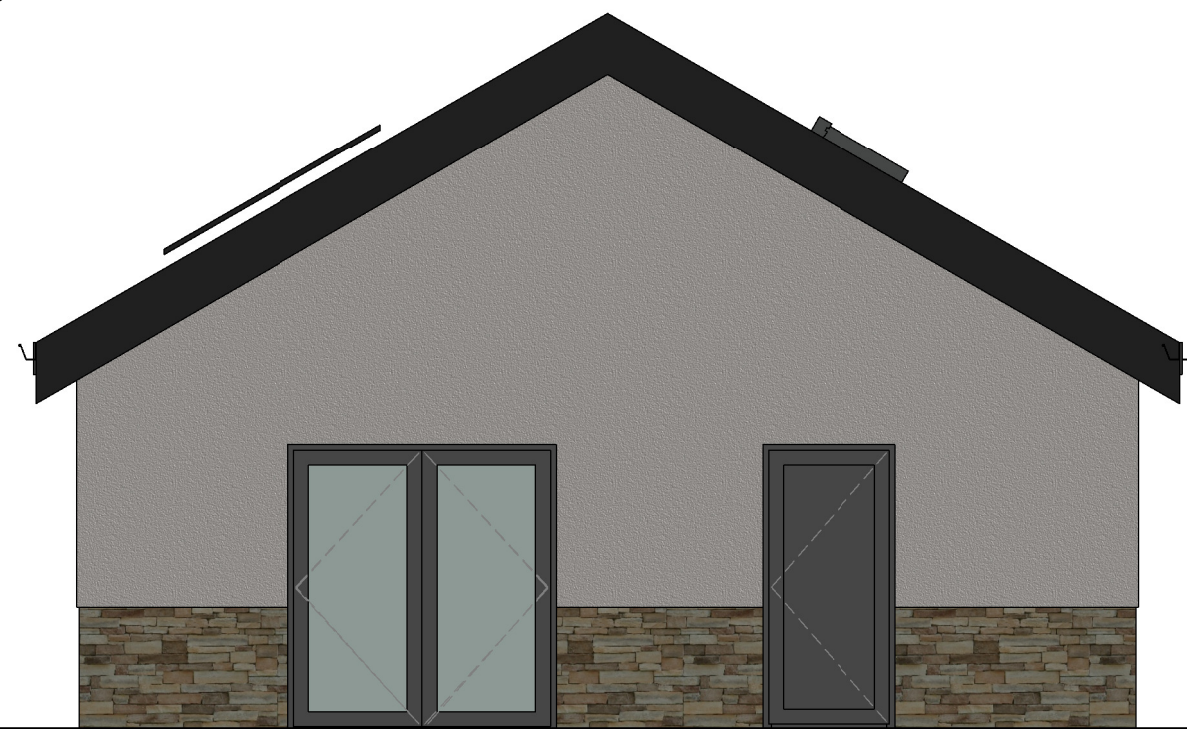

4 Side (RH)
1 : 50



5 Front
1 : 50

DO NOT SCALE DRAWING

KEY TO MATERIALS

- 1.0 - Man Made Slate Roofing
- 2.0 - Coloured Roughcast Render
- 3.0 - Natural Stone Facing
- 4.0 - PV/Solar Panels (TBC)
- 5.0 - Colour coated Rooflights
- 6.0 - Colour coated metal gutter & downpipes
- 7.0 - Colour coated metal doors

Rev	Description	Date
A	Pre-planning submission	15.10.18



Dylunio, Adeiladwaith a Cynhaliath
Design, Construction &
Maintenance

PROJECT
Green Gates Farm (East)
Proposed Gypsy & Traveller Residential Site

TITLE
**Amenity Block -Floor Plan &
Elevations as proposed**

DRAWN BY PA	CHECKED BY Checker	DATE 10/09/18
SCALE (@ A1) 1 : 50	PROJECT NUMBER Project Number	
DRAWING NUMBER A111	REV A	

12/10/2018 11:01:45