




Cynlluniau Dylunio ar gyfer Creu Coetir - Cae Ddol, Rhuthun

N Graddfa / Scale: 1:1250

Canol / Centre: 311970, 357847

Dyddiad / Date: 2021-11-01 10:26:23

© Hawlfraint y Goron a hawliau cronfa ddata 2021 Arolwg Ordnans 100023408 © Crown copyright and database rights 2021 Ordnance Survey 100023408.

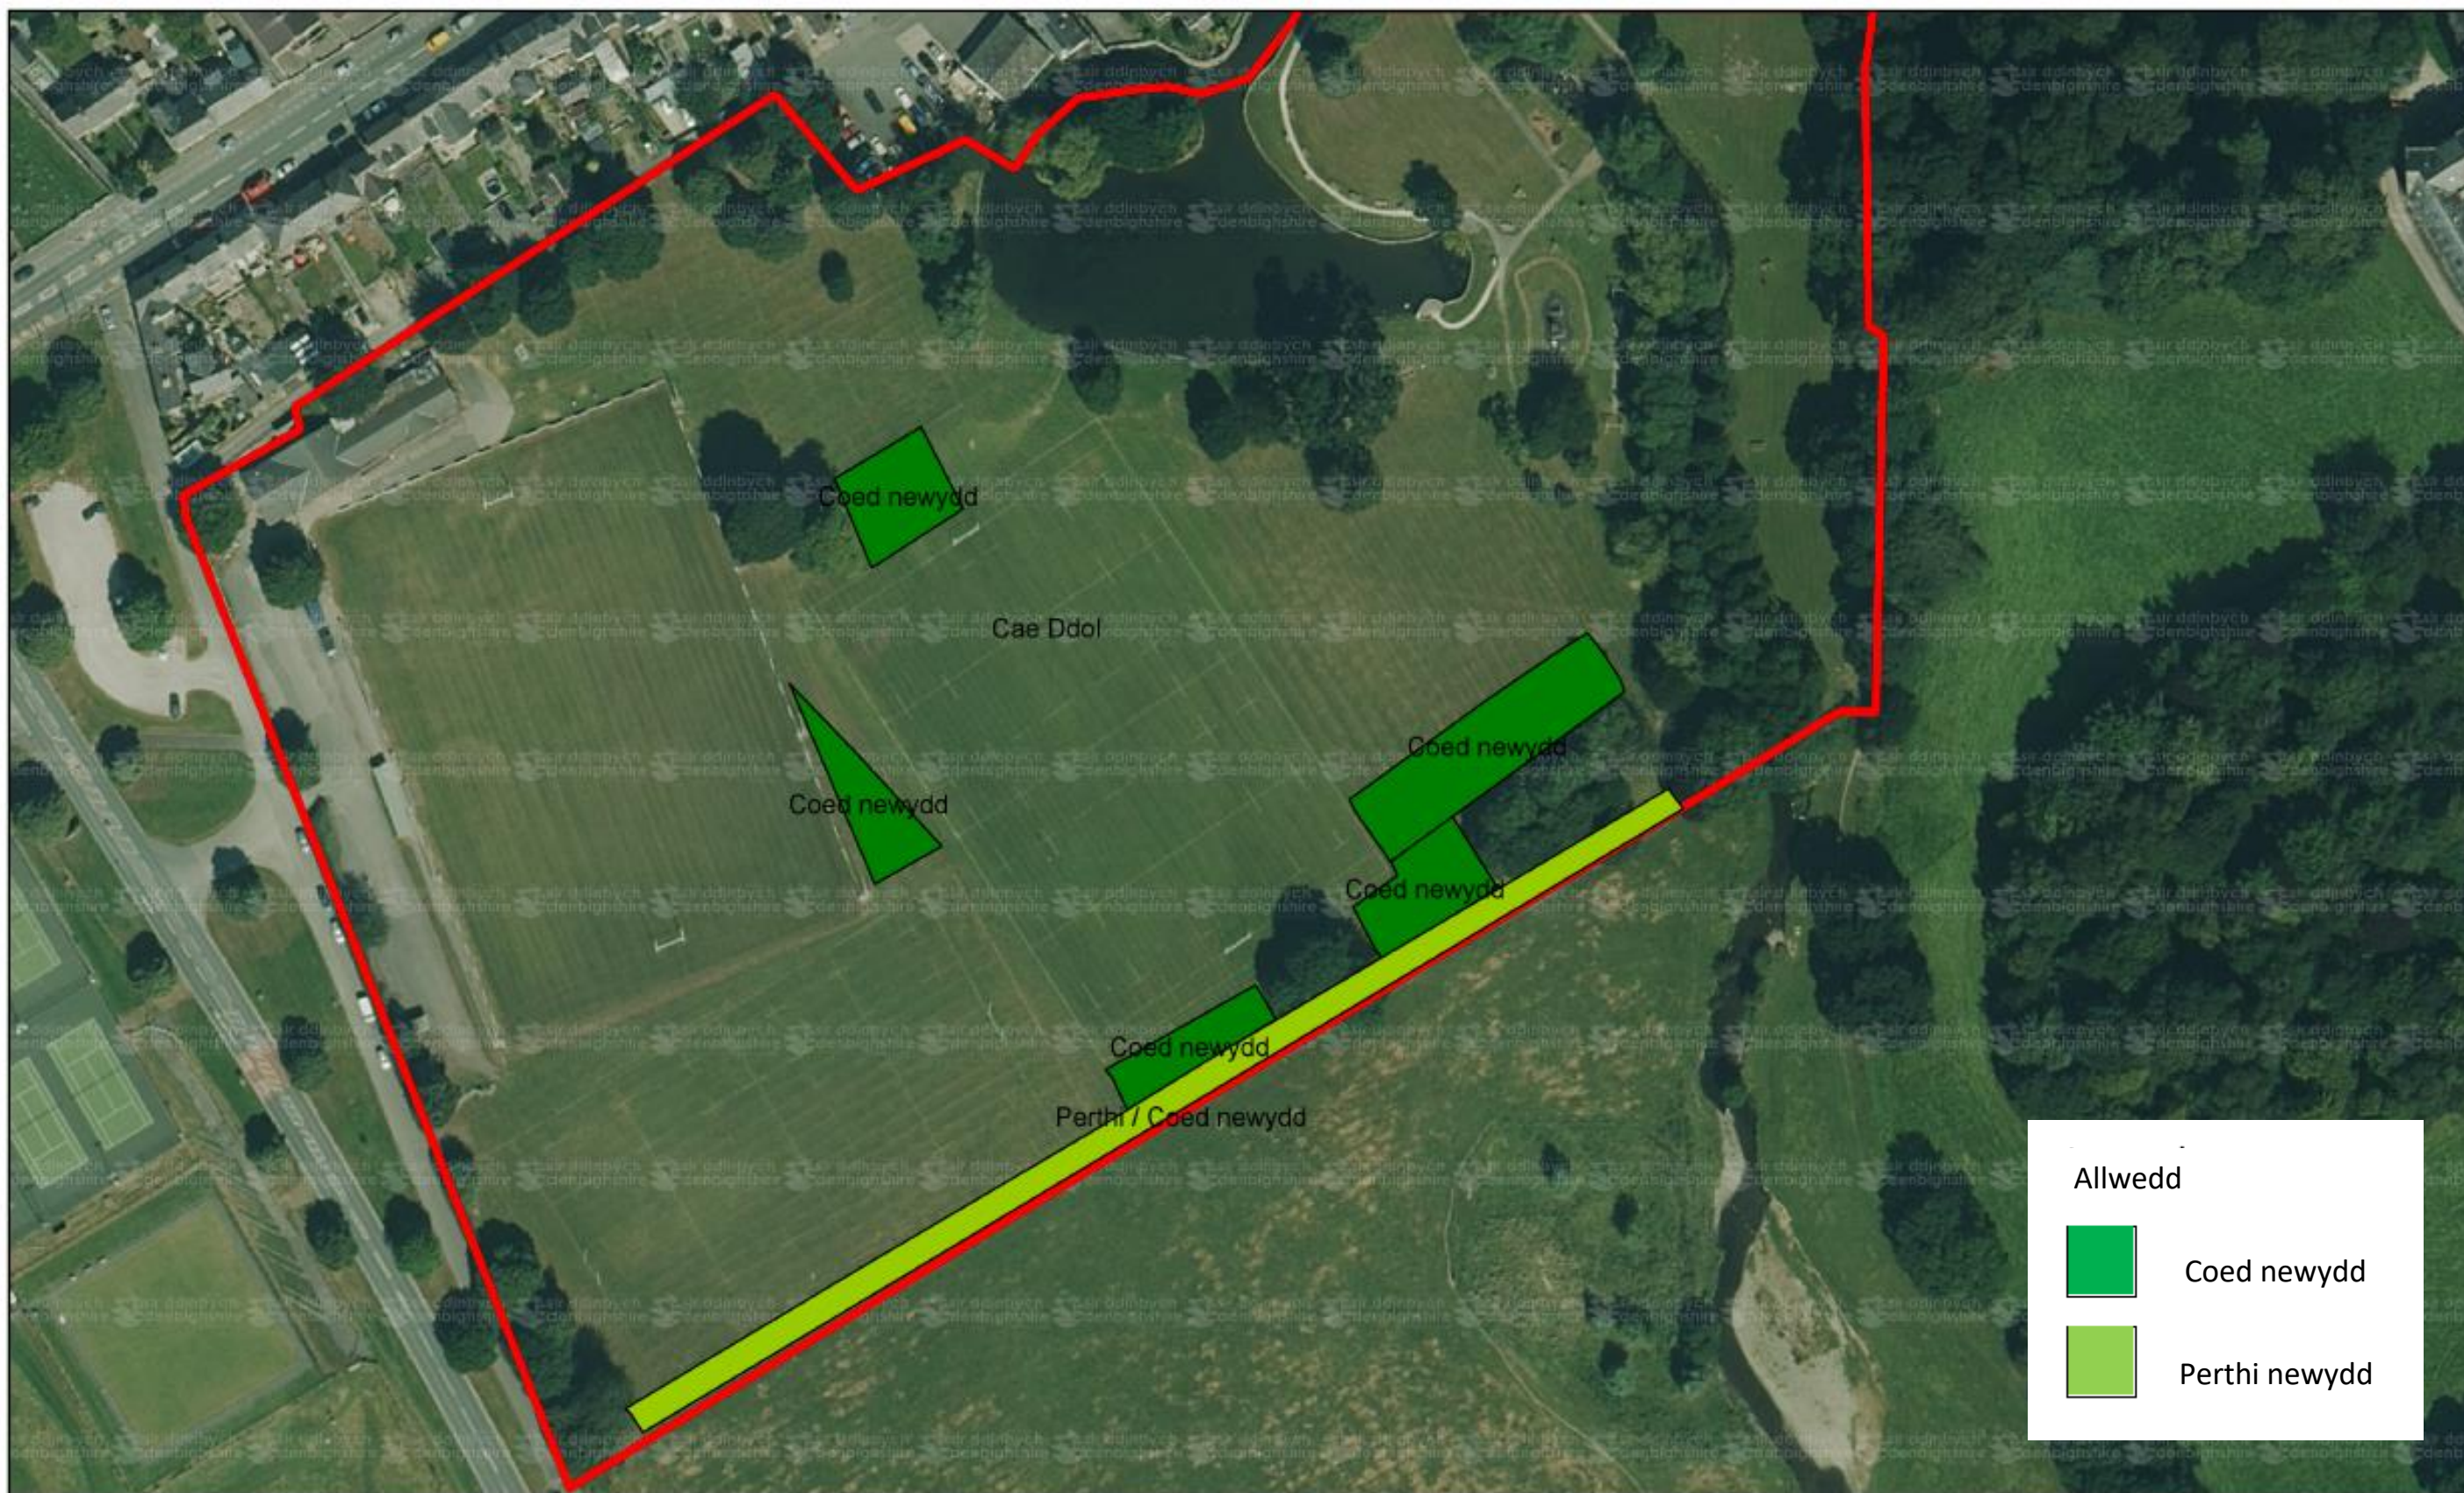

Cynlluniau Dylunio ar gyfer Creu Coetir - Y brigdwf presennol yng Nghae Ddôl

N Graddfa / Scale: 1:1250

Canol / Centre: 311987, 357849

Dyddiad / Date: 2021-11-01 10:28:43

© Airbus Defence & Space and Getmapping. Reproduced by permission of Welsh Government (Rural Payments Wales)





Woodland creation plans - Showing existing tree cover at Cae Ddol

N Graddfa / Scale: 1:1250

Canol / Centre: 311979, 357846

Dyddiad / Date: 2021-11-01 10:32:31

© Airbus Defence & Space and Getmapping. Reproduced by permission of Welsh Government (Rural Payments Wales)