


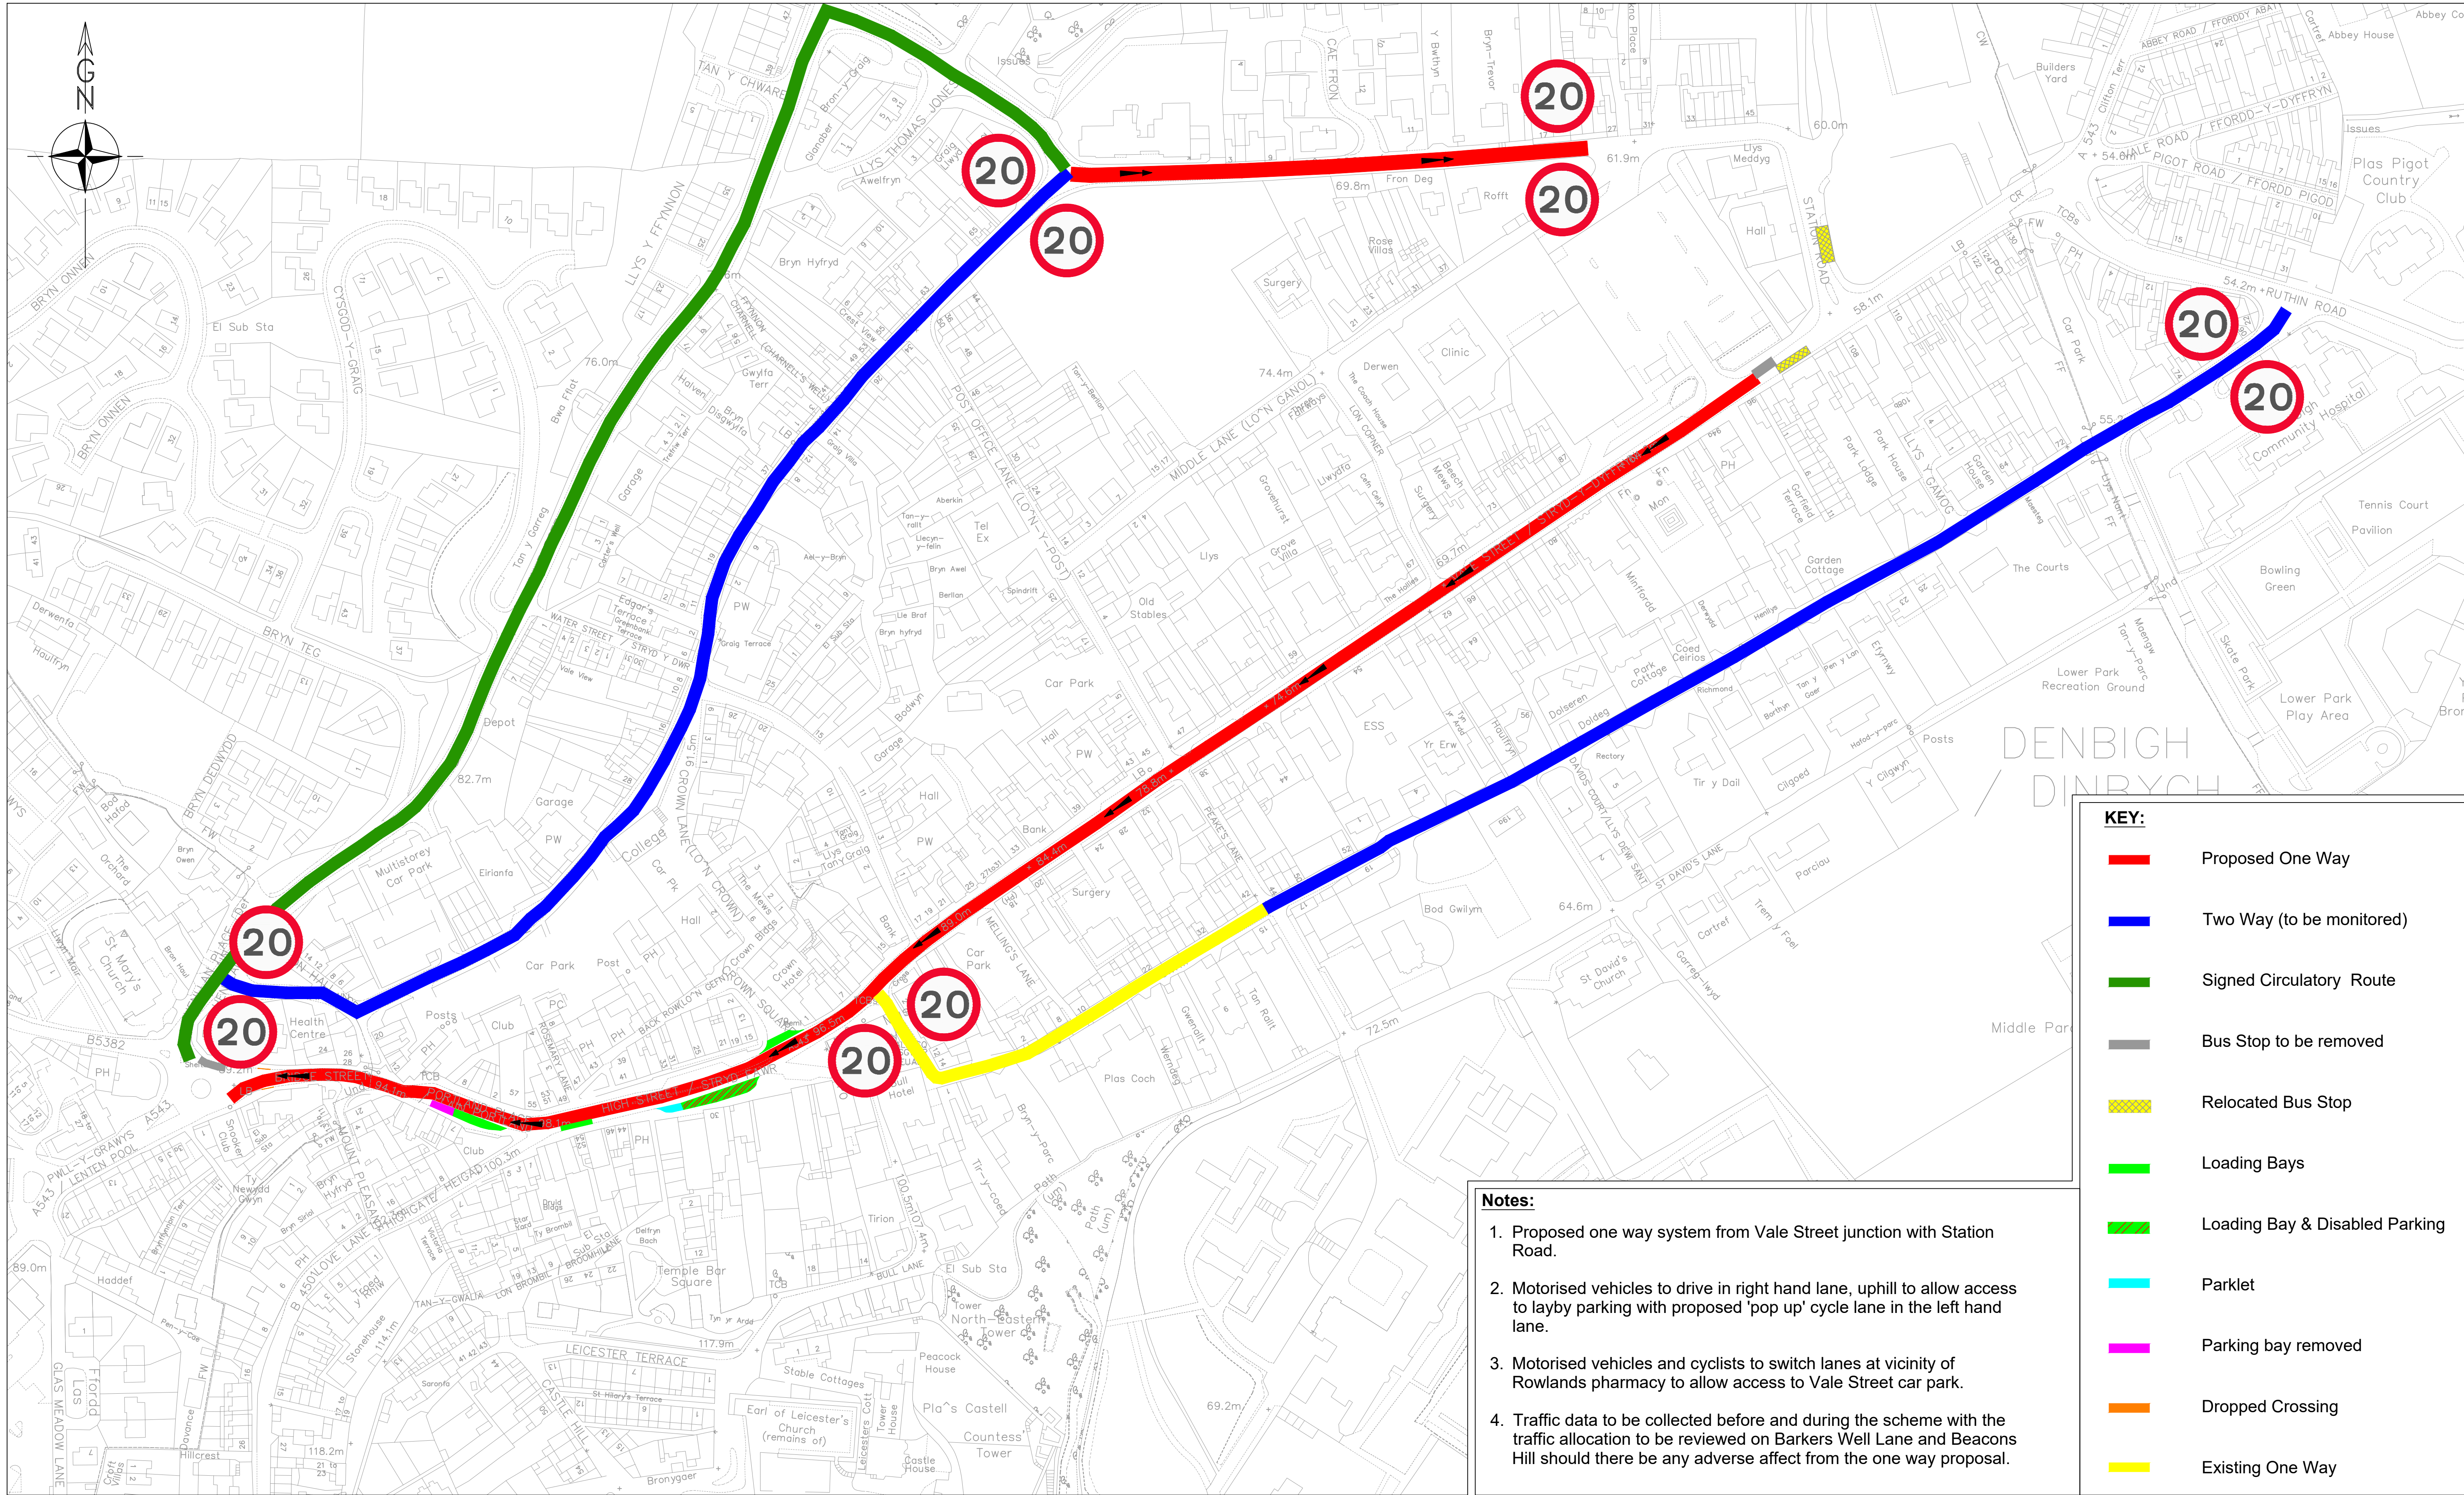

???

Cyngor
sir ddinbych
denbighshire
County Council

Pennaeth Cynllunio a Gwarchod y Cyhoedd
Head of Planning and Public Protection

Traffig, Parcio a Diogelwch Ffyrdd
Traffic, Parking and Road Safety

JOB NUMBER VS-BWL/06/20		AMENDMENTS					SCHEME	
DRAWING SCALES NTS		A	Original Drawing				??/??/??	COVID -19 RESPONSE VALE STREET TO GROVE ROAD OVERVIEW OF PROPOSALS
NATIONAL GRID REFERENCE --								
DRAWN BY DEP								
APPROVED BY BWJ		DRAWING STATUS DRAFT					LAST EDIT DATE 30.06.2020	
							DRAWING NUMBER --	